
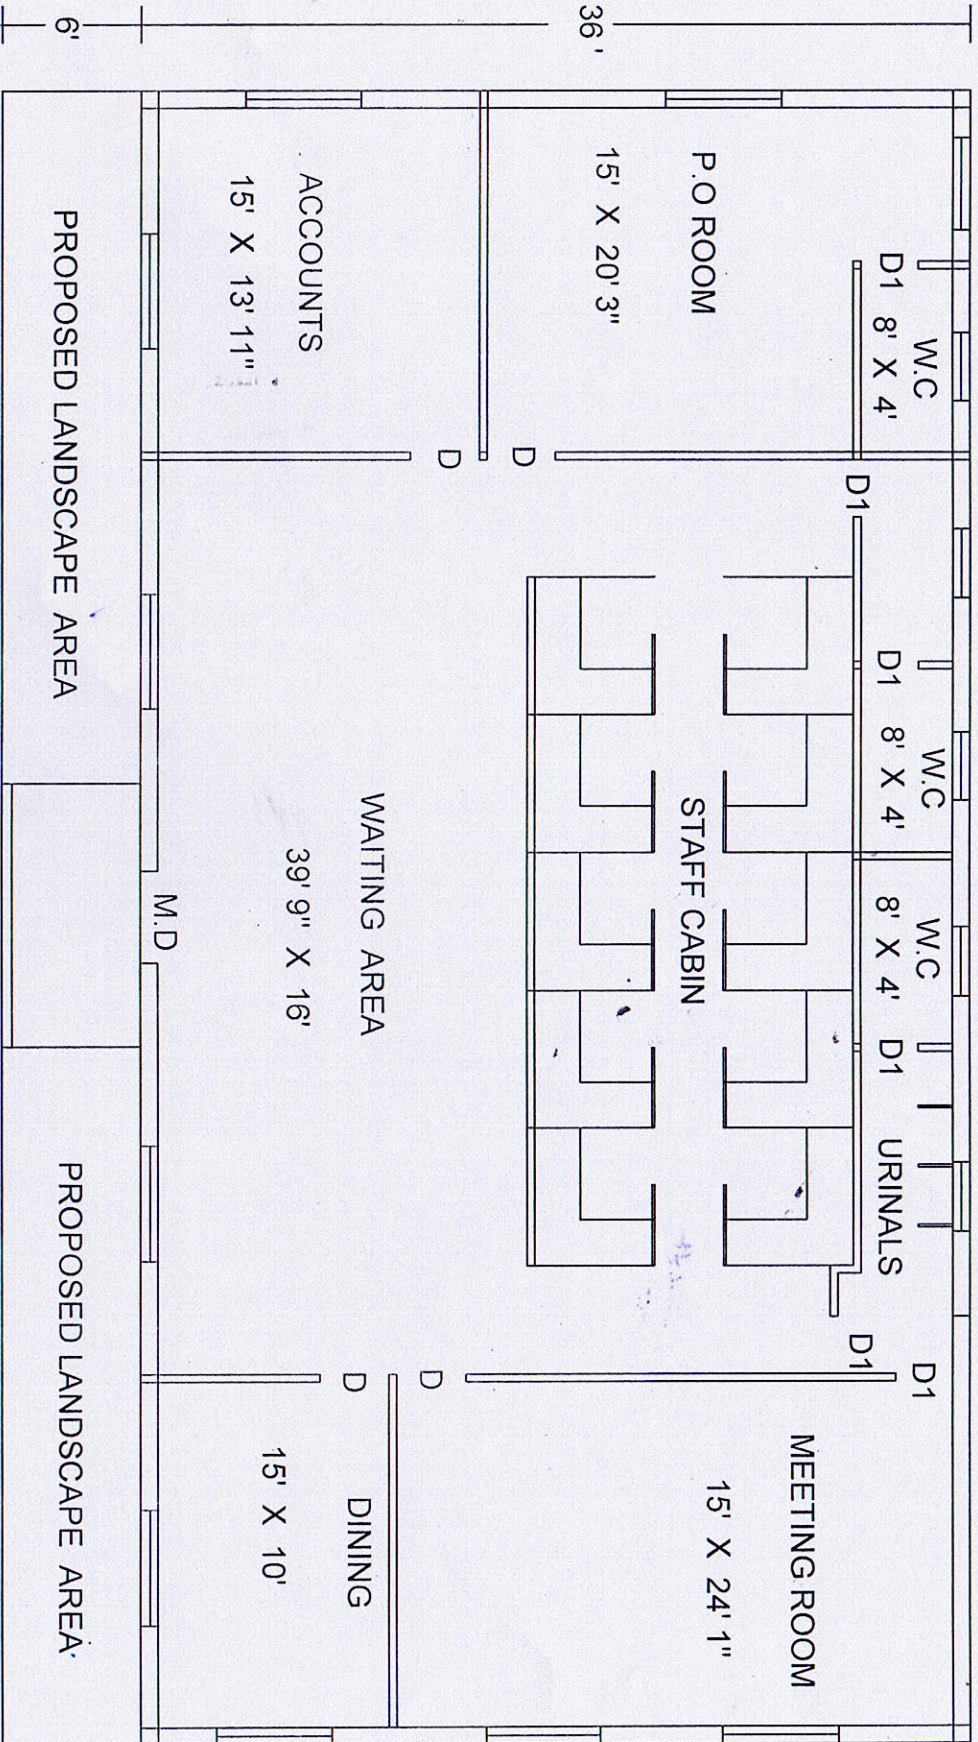


# PROPOSED TILAPIA PROJECT OFFICE AT MANIKONDA, A.P

72'

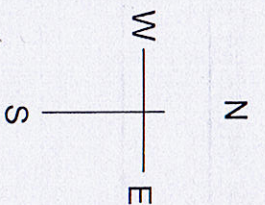

PROPOSED LANDSCAPE AREA

ENTRANCE GATE

PROPOSED LANDSCAPE AREA